



A space for your dreams
A place for your future



T.L.P. No. 0002/LO/3153/2022

Yadadri
ICON

Yadadri ICON Layout Plan

LOTS IN SY.NO's :- 573/P 576/P & 602/P
SITUATED AT RAIGIRI VILLAGE,
BHONGIRI MANDAL, YADADRI-BHONGIRI DISTRICT.



T.L.P. No. 0002/LO/3153/2022

- Commercial
- Premium
- Standard

PROJECT HIGHLIGHTS :

- ▶ Layout Designed & Approved by YTDA.
- ▶ Residential Plots, Clear Title & 100% Vastu.
- ▶ 40' & 30' wide CC roads.
- ▶ Avenue Plantation, Arch & 24/7 Security.
- ▶ Curbing stones & Foot Path with Tiles..
- ▶ Peaceful & Pollution free location.
- ▶ Children Park Area.
- ▶ Electrical System with Poles & Lamps.
- ▶ Underground Drainage system.
- ▶ Over - Head Water Tank.
- ▶ Guest House.
- ▶ Spot registration.

LOCATION HIGHLIGHTS :

- ▶ 1 km from Hyderabad to Warangal (NH - 163) Highway
- ▶ 2 km from Yadadri Railway Station
- ▶ Near Yadadri - Bhongiri Collectorate office
- ▶ 3 mins drive to Surendra puri Temple
- ▶ 5 mins drive to Yadadri Temple & Temple City
- ▶ 10 mins drive to Bhongir Town and Railway Station
- ▶ 15 mins drive to Proposed CCMB (Center for Cellular & Molecular Biology)
- ▶ 15 mins drive to AIIMS
- ▶ 20 mins drive to Singapore Township, Raheja (MindSpace) & IT Park
- ▶ 60 mins drive to Airport
- ▶ Very close Proximity to Proposed Regional Ring Road



Warangal Highway




Yadagirigutta



Collectorate Office



Jain Mandir

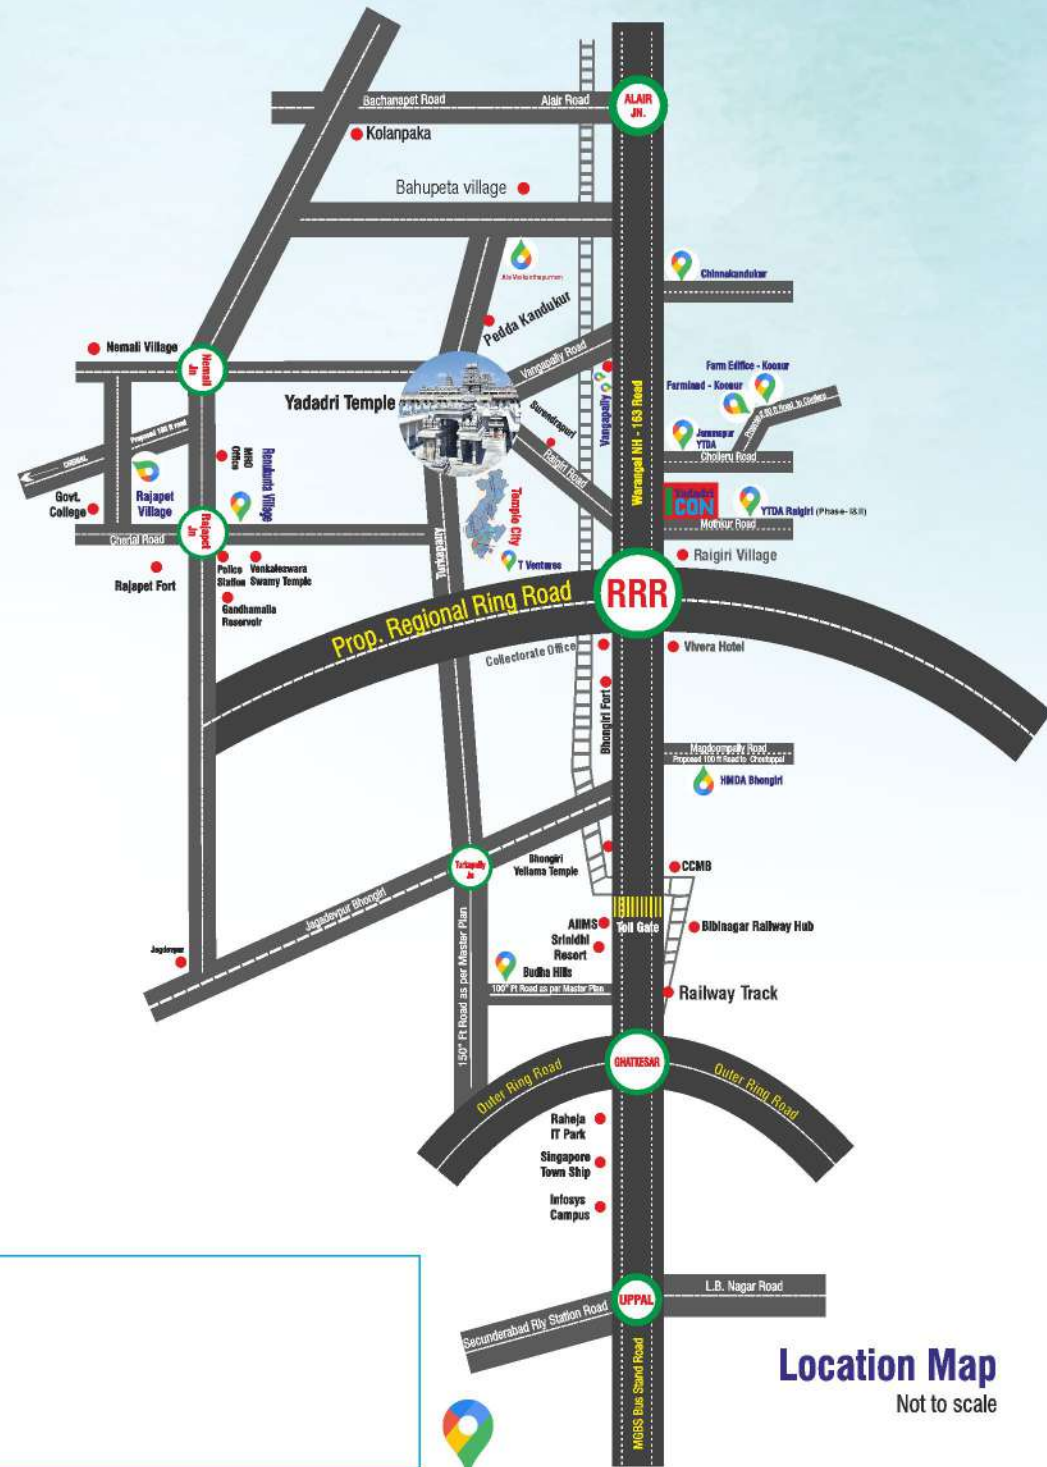

Location Map
Not to scale



Address : NVR Towers, Banjara Hills,
Road No-2, Beside TDP Office,
Opp. NTR Memorial Trust Blood Bank,
Hyderabad-500034

www.thomesinfra.com



Mobile App : T Homes : <https://play.google.com/store/apps/details?id=com.thomes>

Our Projects